

ORDINANCE NO. _____

ESTABLISHING PARKING RESTRICTIONS ON SAMISH WAY

WHEREAS, the Whatcom County Council is authorized under RCW 46.61.570 to restrict parking on certain County Roads; and

WHEREAS, the City of Bellingham and Whatcom Mountain Bike Coalition have collaborated on the creation of a new parking lot for the Galbraith Mountain Trail System; and

WHEREAS, Whatcom County has committed to installing a crosswalk on Samish Way in the vicinity of the new parking lot; and

NOW, THEREFORE, BE IT ORDAINED by the Whatcom County Council that a "No Parking Anytime" zone is established 500 feet east of Galbraith Lane and 500 feet west of Galbraith Lane on the south side of the road located in Sections 15, and 16, Township 37 North, Range 3 East, W.M.

BE IT FURTHER ORDAINED, by the Whatcom County Council that the following be added to Whatcom County Code Section 10.24:

10.24.260 Samish Way.

A "No Parking Anytime" zone is established on Samish Way as follows: 500 feet east of Galbraith Lane to 500 feet west of Galbraith Lane on the south side of the road.

BE IT FURTHER ORDAINED, that the County Engineer is hereby directed to install the appropriate signage and the Whatcom County Sheriff and Washington State Patrol be notified by a copy of this ordinance.

ADOPTED this ____ day of _____, 2023.

ATTEST:

WHATCOM COUNTY COUNCIL
WHATCOM COUNTY, WASHINGTON

Dana Brown-Davis, Clerk of the Council

Barry Buchanan, Council Chair

APPROVED AS TO FORM:

WHATCOM COUNTY EXECUTIVE
WHATCOM COUNTY, WASHINGTON

Electronically Approved by C. Quinn/JJA 7-20-2023
Sr. Deputy Prosecuting Attorney,
Civil Division

Satpal Singh Sidhu, Executive


() Approved () Denied

Date: _____



EXHIBIT

DEPARTMENT OF PUBLIC WORKS
322 N. COMMERCIAL ST., SUITE 301
BELLINGHAM, WA 98225
(360) 778-6210

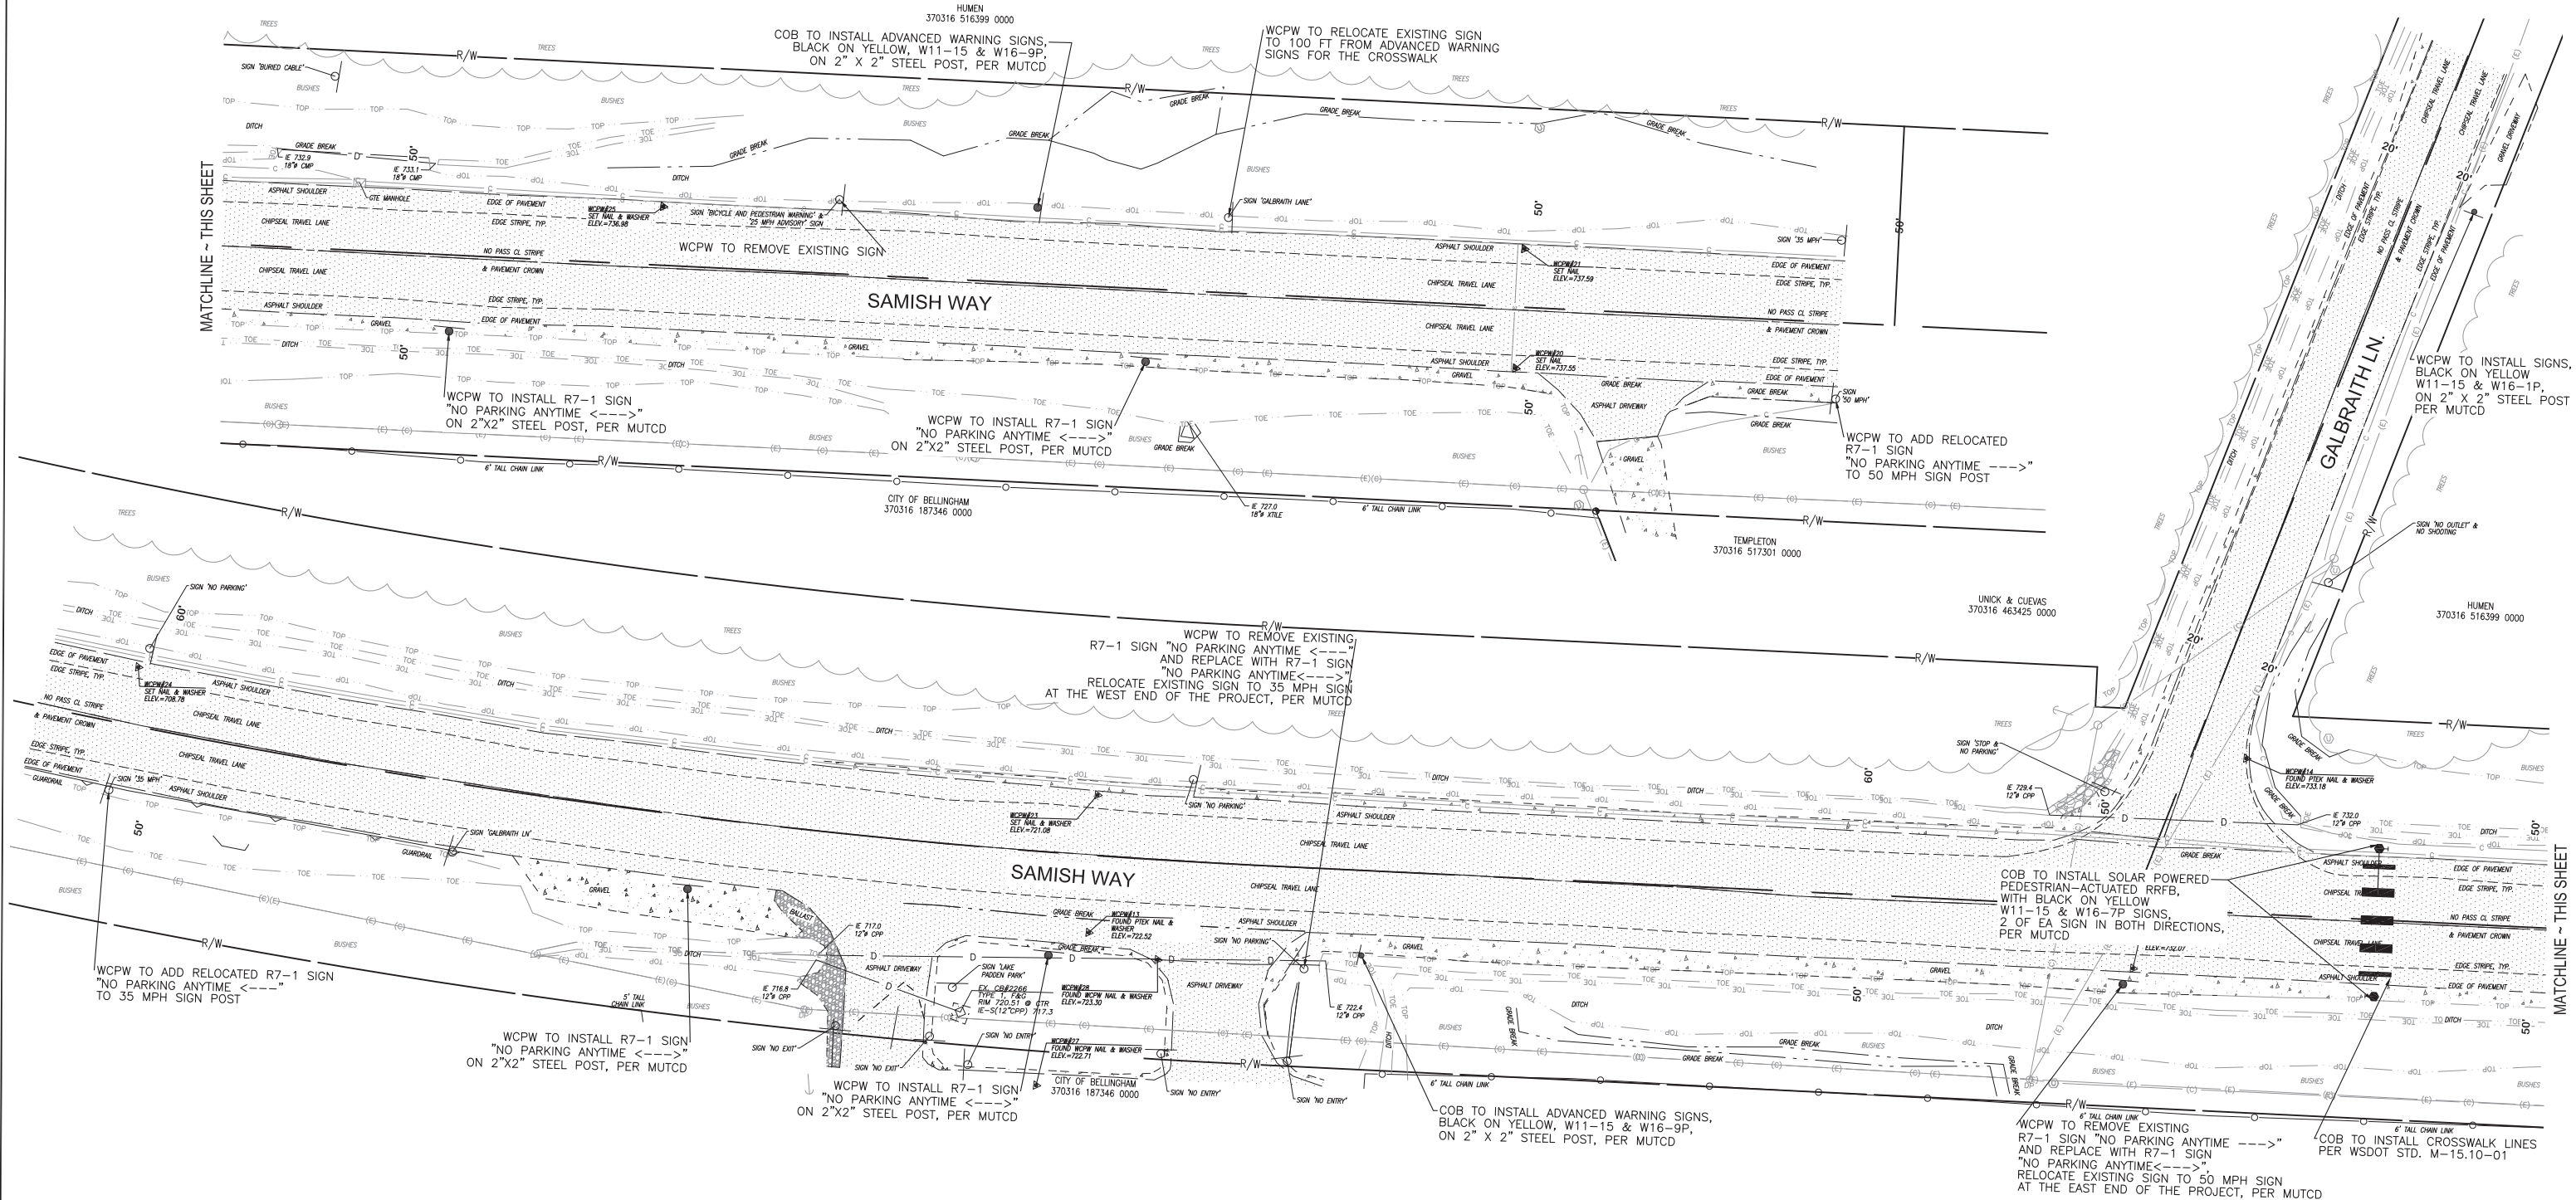

HUMEN
370316 516399 0000
COB TO INSTALL ADVANCED WARNING SIGNS,
BLACK ON YELLOW, W11-15 & W16-9P,
ON 2" X 2" STEEL POST, PER MUTCD

WCPW TO RELOCATE EXISTING SIGN
TO 100 FT FROM ADVANCED WARNING
SIGNS FOR THE CROSSWALK

WCPW TO REMOVE EXISTING SIGN

SAMISH WAY

WCPW TO INSTALL R7-1 SIGN
"NO PARKING ANYTIME <--->"
ON 2"x2" STEEL POST, PER MUTCD

WCPW TO INSTALL R7-1 SIGN
"NO PARKING ANYTIME <--->"
ON 2"x2" STEEL POST, PER MUTCD

WCPW TO ADD RELOCATED
R7-1 SIGN
"NO PARKING ANYTIME <--->"
TO 50 MPH SIGN POST

WCPW TO INSTALL SIGNS,
BLACK ON YELLOW
W11-15 & W16-1P,
ON 2" X 2" STEEL POST
PER MUTCD

WCPW TO REMOVE EXISTING
R7-1 SIGN "NO PARKING ANYTIME <--->"
AND REPLACE WITH R7-1 SIGN
"NO PARKING ANYTIME <--->"
RELOCATE EXISTING SIGN TO 35 MPH SIGN
AT THE WEST END OF THE PROJECT, PER MUTCD

COB TO INSTALL SOLAR POWERED
PEDESTRIAN-ACTUATED RRFB,
WITH BLACK ON YELLOW
W11-15 & W16-7P SIGNS,
2 OF EA SIGN IN BOTH DIRECTIONS,
PER MUTCD

WCPW TO ADD RELOCATED R7-1 SIGN
"NO PARKING ANYTIME <--->"
TO 35 MPH SIGN POST

WCPW TO INSTALL R7-1 SIGN
"NO PARKING ANYTIME <--->"
ON 2"x2" STEEL POST, PER MUTCD

WCPW TO INSTALL R7-1 SIGN
"NO PARKING ANYTIME <--->"
ON 2"x2" STEEL POST, PER MUTCD

COB TO INSTALL ADVANCED WARNING SIGNS,
BLACK ON YELLOW, W11-15 & W16-9P,
ON 2" X 2" STEEL POST, PER MUTCD

WCPW TO REMOVE EXISTING
R7-1 SIGN "NO PARKING ANYTIME <--->"
AND REPLACE WITH R7-1 SIGN
"NO PARKING ANYTIME <--->"
RELOCATE EXISTING SIGN TO 50 MPH SIGN
AT THE EAST END OF THE PROJECT, PER MUTCD

COB TO INSTALL CROSSWALK LINES
PER WSDOT STD. M-15.10-01



CRP: 919005
DRAWN BY: KFA
CHECK BY: AT
DRAWING: 919005 X EXBT

SAMISH WAY & GALBRAITH LANE PROPOSED CROSSWALK IMPROVEMENTS

DATE: JULY 25, 2023